


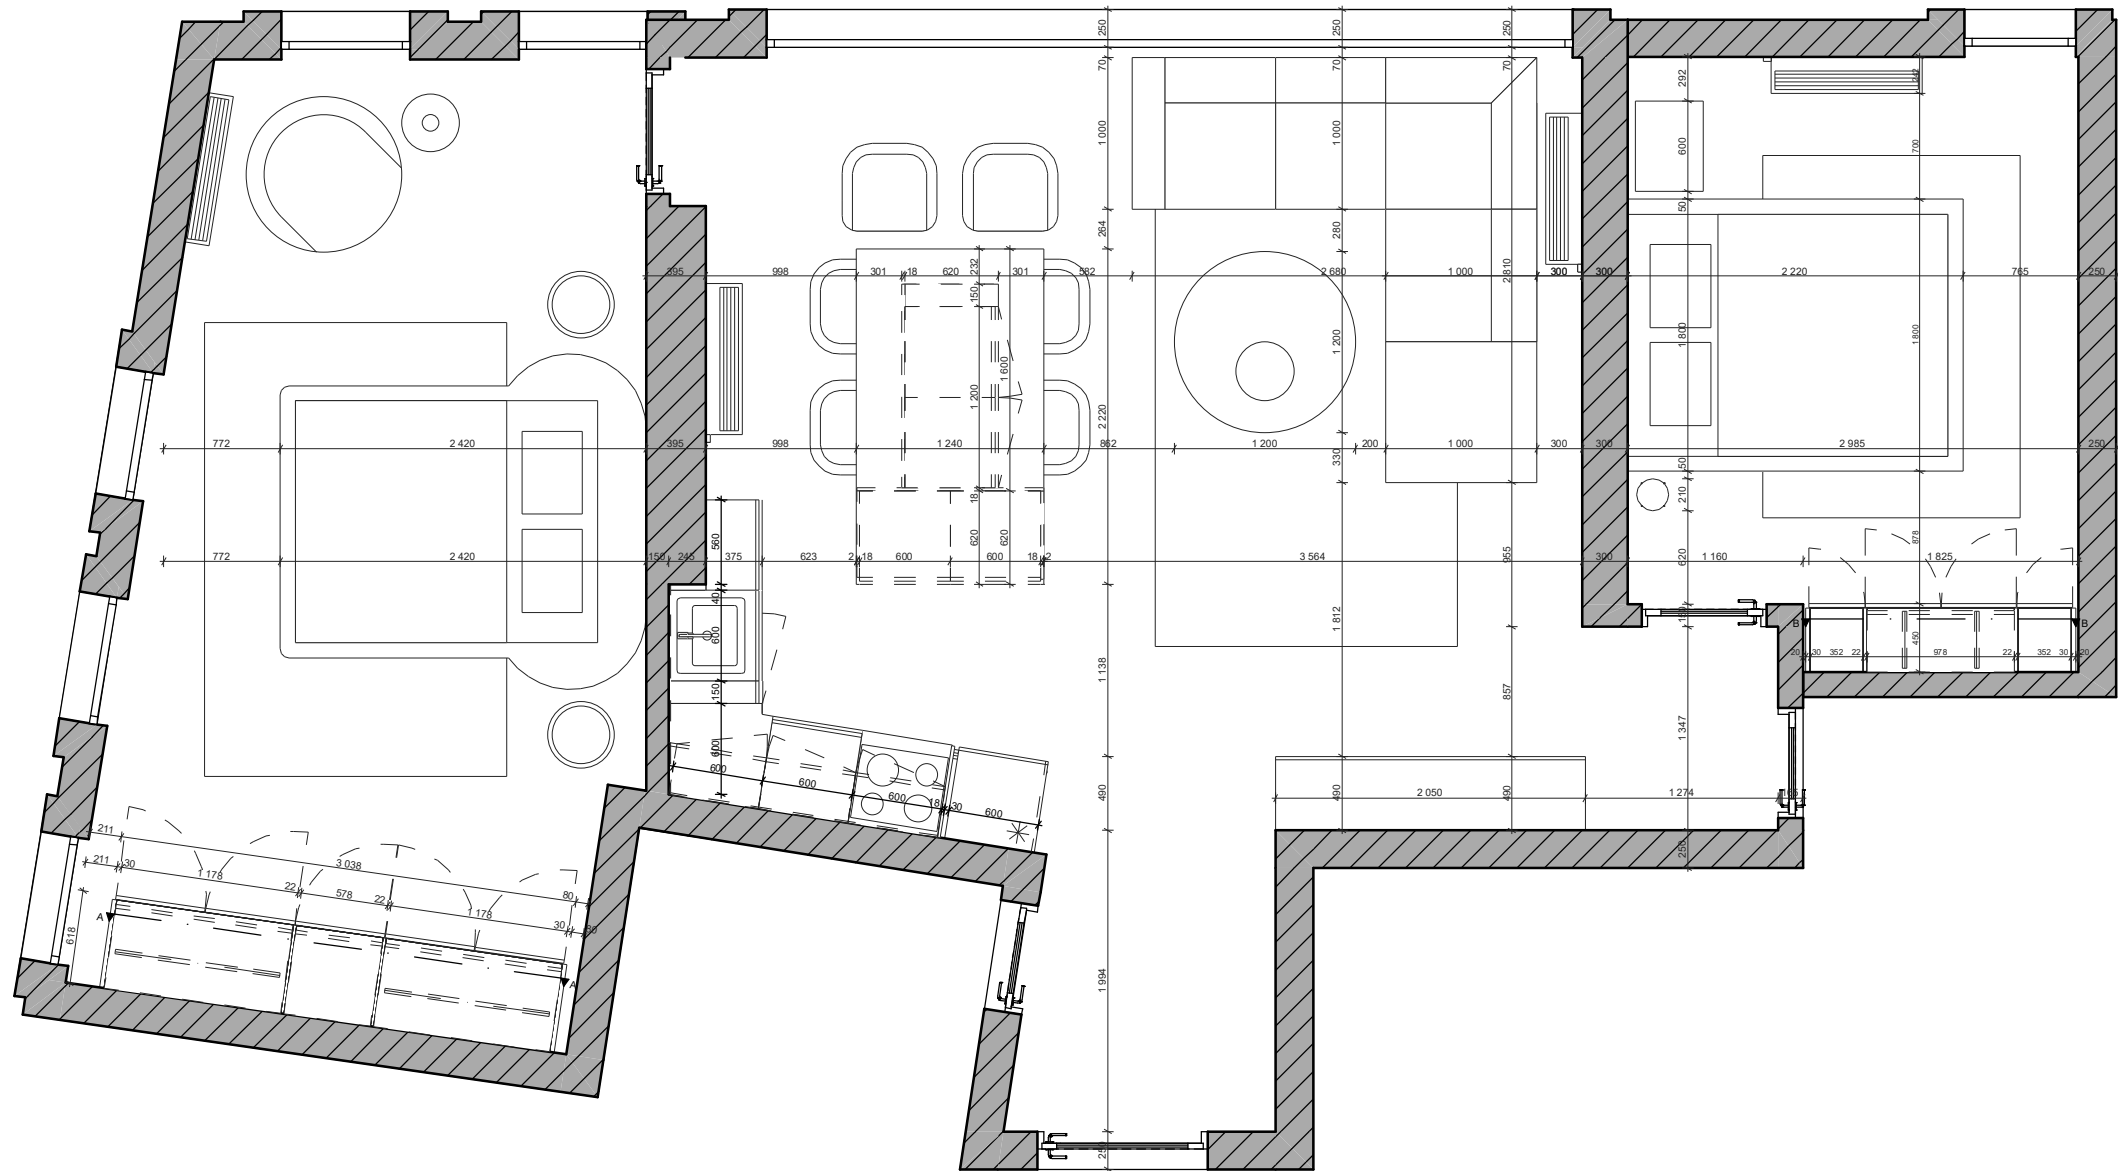

0.

Plan - Interior

1:50